




PLOŠINA Z10. PŮDORYS. M 1:20

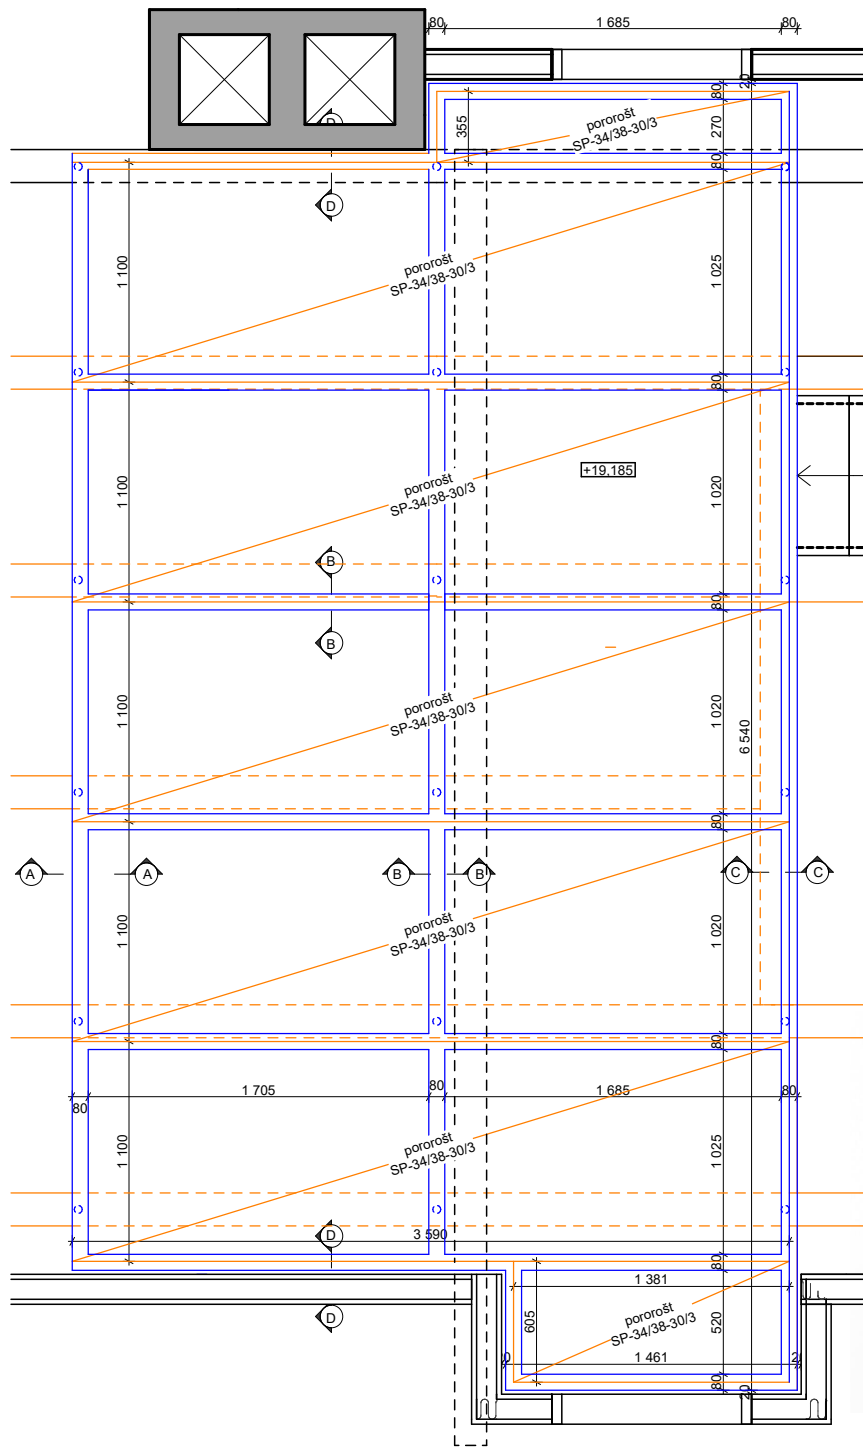


ŘEZA-A. M 1:5

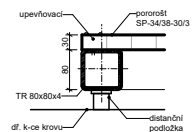

ŘEZA-B-B. M 1:5

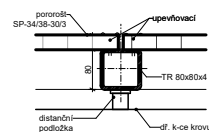

ŘEZA-C-C. M 1:5

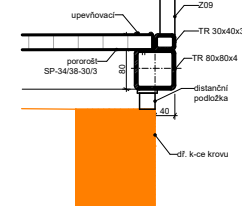

ŘEZA-D-D. M 1:5

