
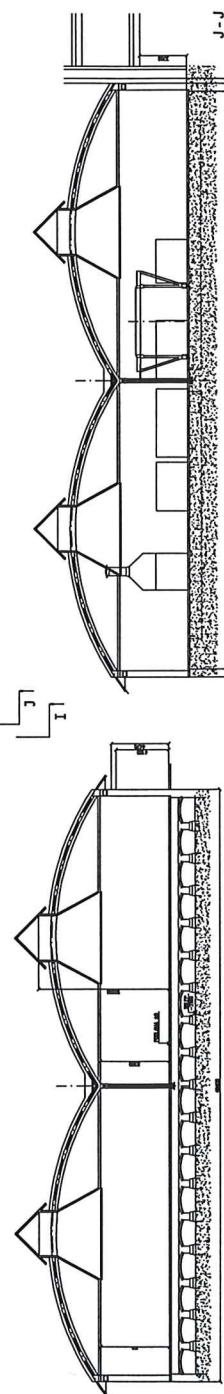


C.M. NAZEV MÍSTNOSTI	M <sup>2</sup>		PROJEKT	POZNÁMKA
	PL	STP		
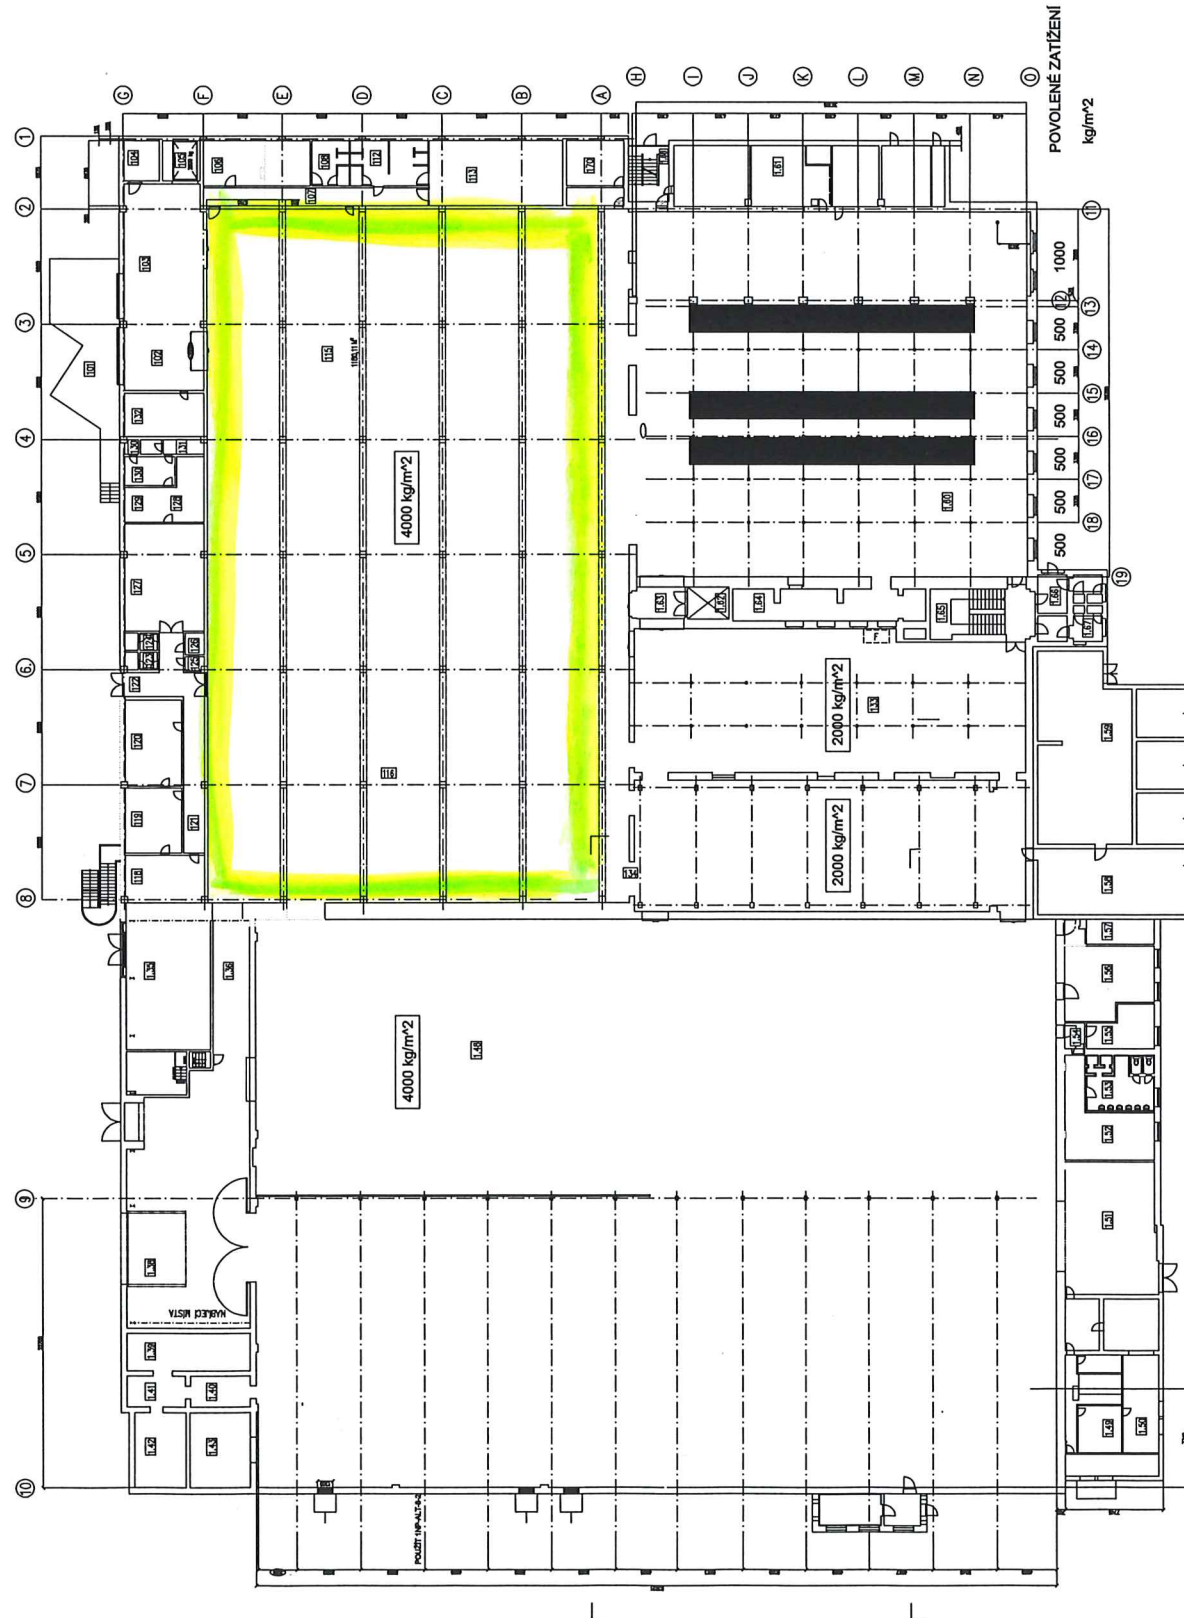

SOUBOR: 1-NP-DIŠPOZICE-22-04-17.dwg  
 Kreslil: Alžběta 2005  
 Referent: Milan Baranouch  
 Datum:   
 Ved.:   
 Zpracoval:   
 Jméno:   
 Datum:   
 Jméno:   
 Datum:   
 Nový výkres:   
 Paříř k výkresu:   
 Datum:   
 Stup.:   
 Měřítko:   
 Formát:   
 Archivní číslo:   
 Číslo výkresu:   
 STX-369  
 1-010211