



①	POZEMNICE	140x140	DL. 5,0m	
②	-11-	160x160	DL. 8,0m	
③	VAZMICE	160x240	DL. 3,0m	
④	TRAMV	160x240	DL. 4,0m	4ks
⑤	KROKVI	120x220	DL. 3,5	6ks
⑥	-4-	120x180	DL. 7,0m	22ks
⑦	SLOUP	180x180	DL. 6,0m	
⑧	-4-	180x180	DL. 3,0m	2ks
⑨	KLEJNKA	60x240	DL. 6,5m	2ks
⑩	-4-	60x240	DL. 2,0m	8ks
⑪	-4-	60x240	DL. 4,5	8ks

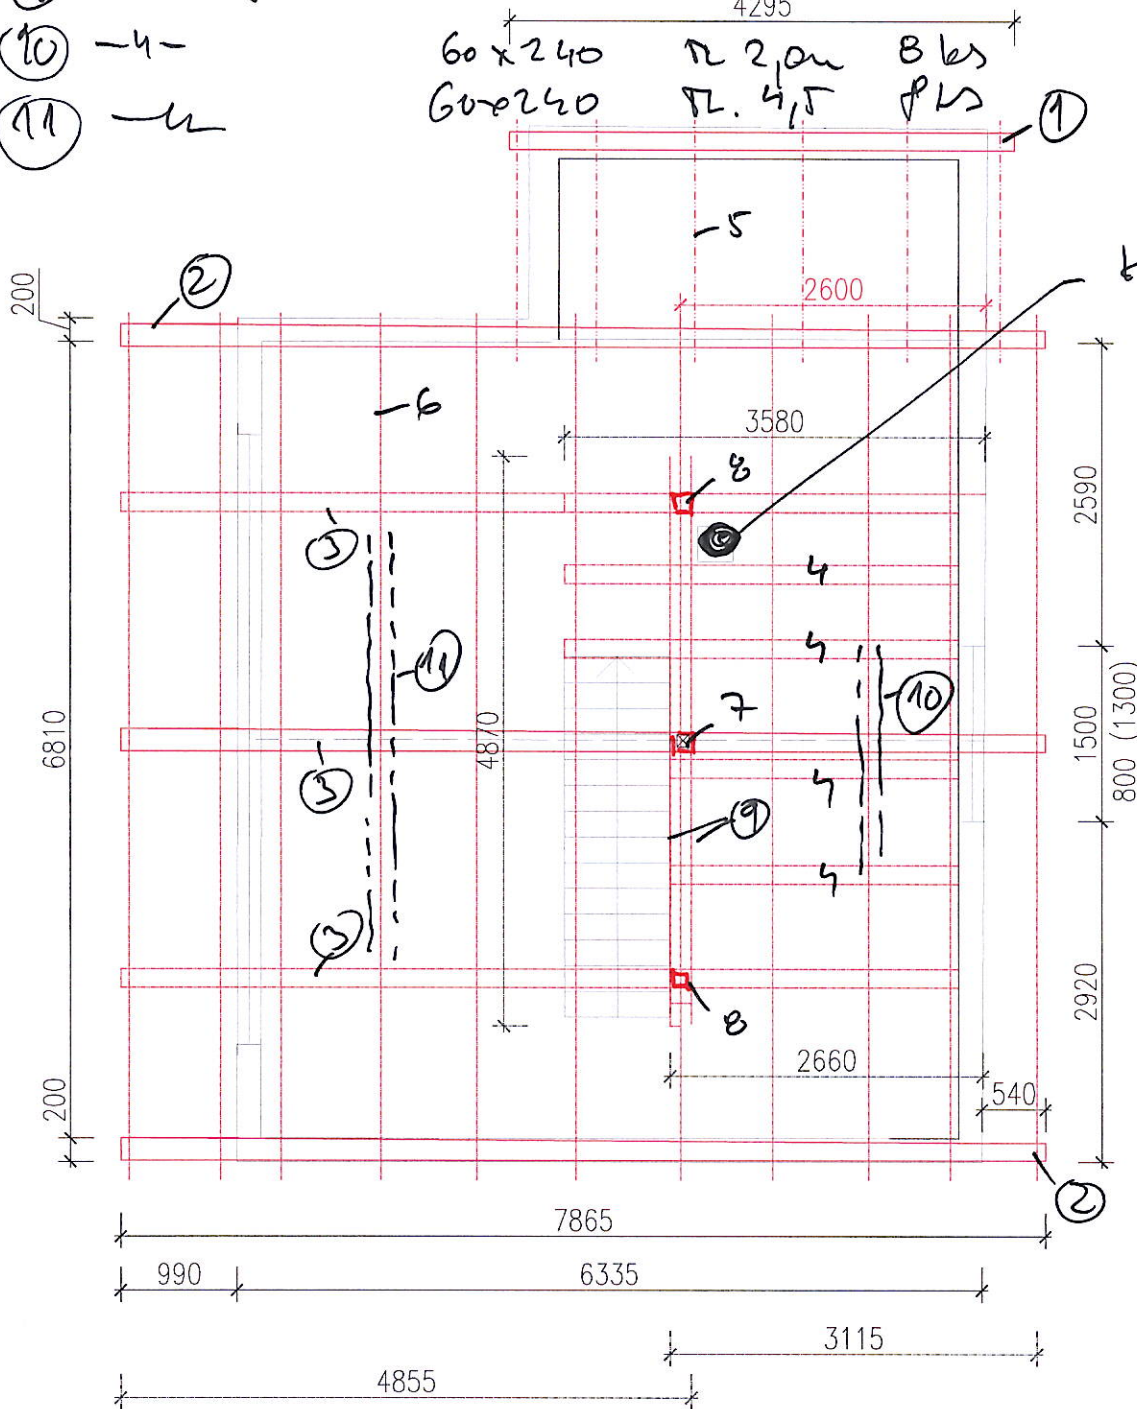

NEJLEPSE SE SEJIT

KOMA AB) VÍŠU SCHODU  
A PODCHOD DVEŘE  
OVĚŘIT NA STANISĚ 0

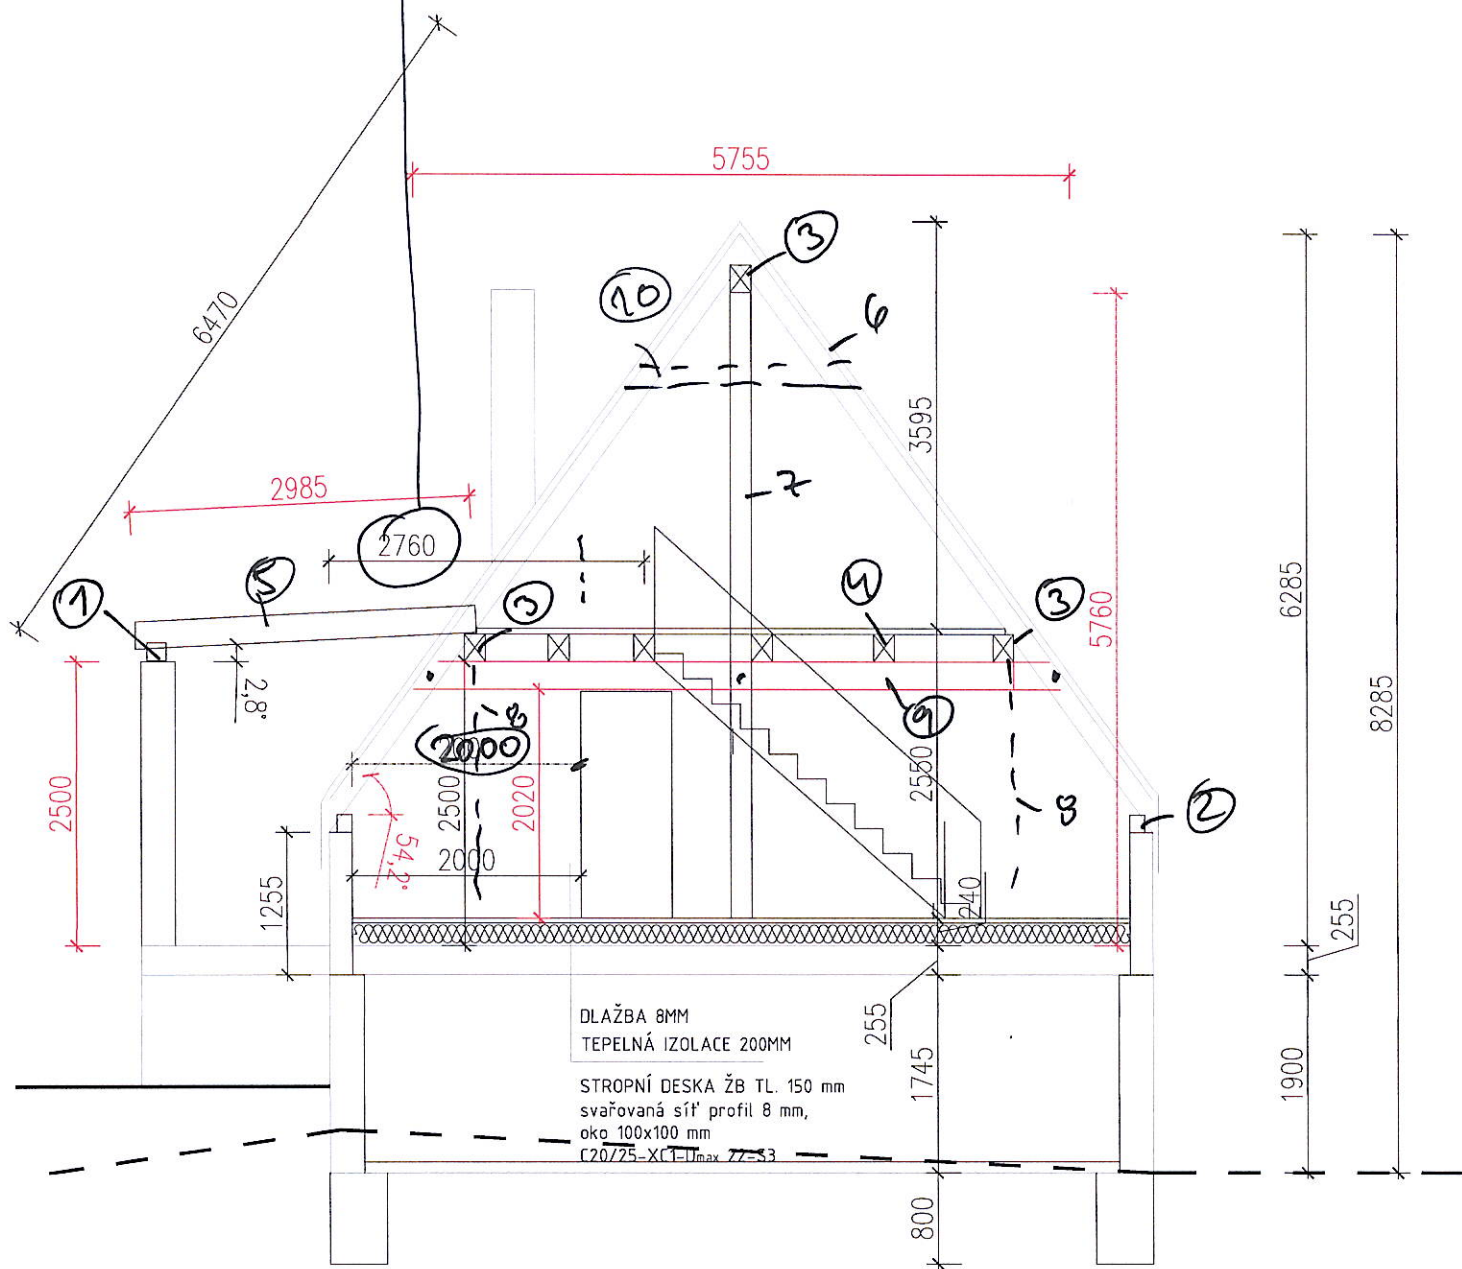

X - V ODKRYTÉM PROSTORU DAT  
KREŠTINU VÍŠU COK. 3,5m

